




01 PLANTA BAIXA CAFETERIA  
ESCALA 1:100

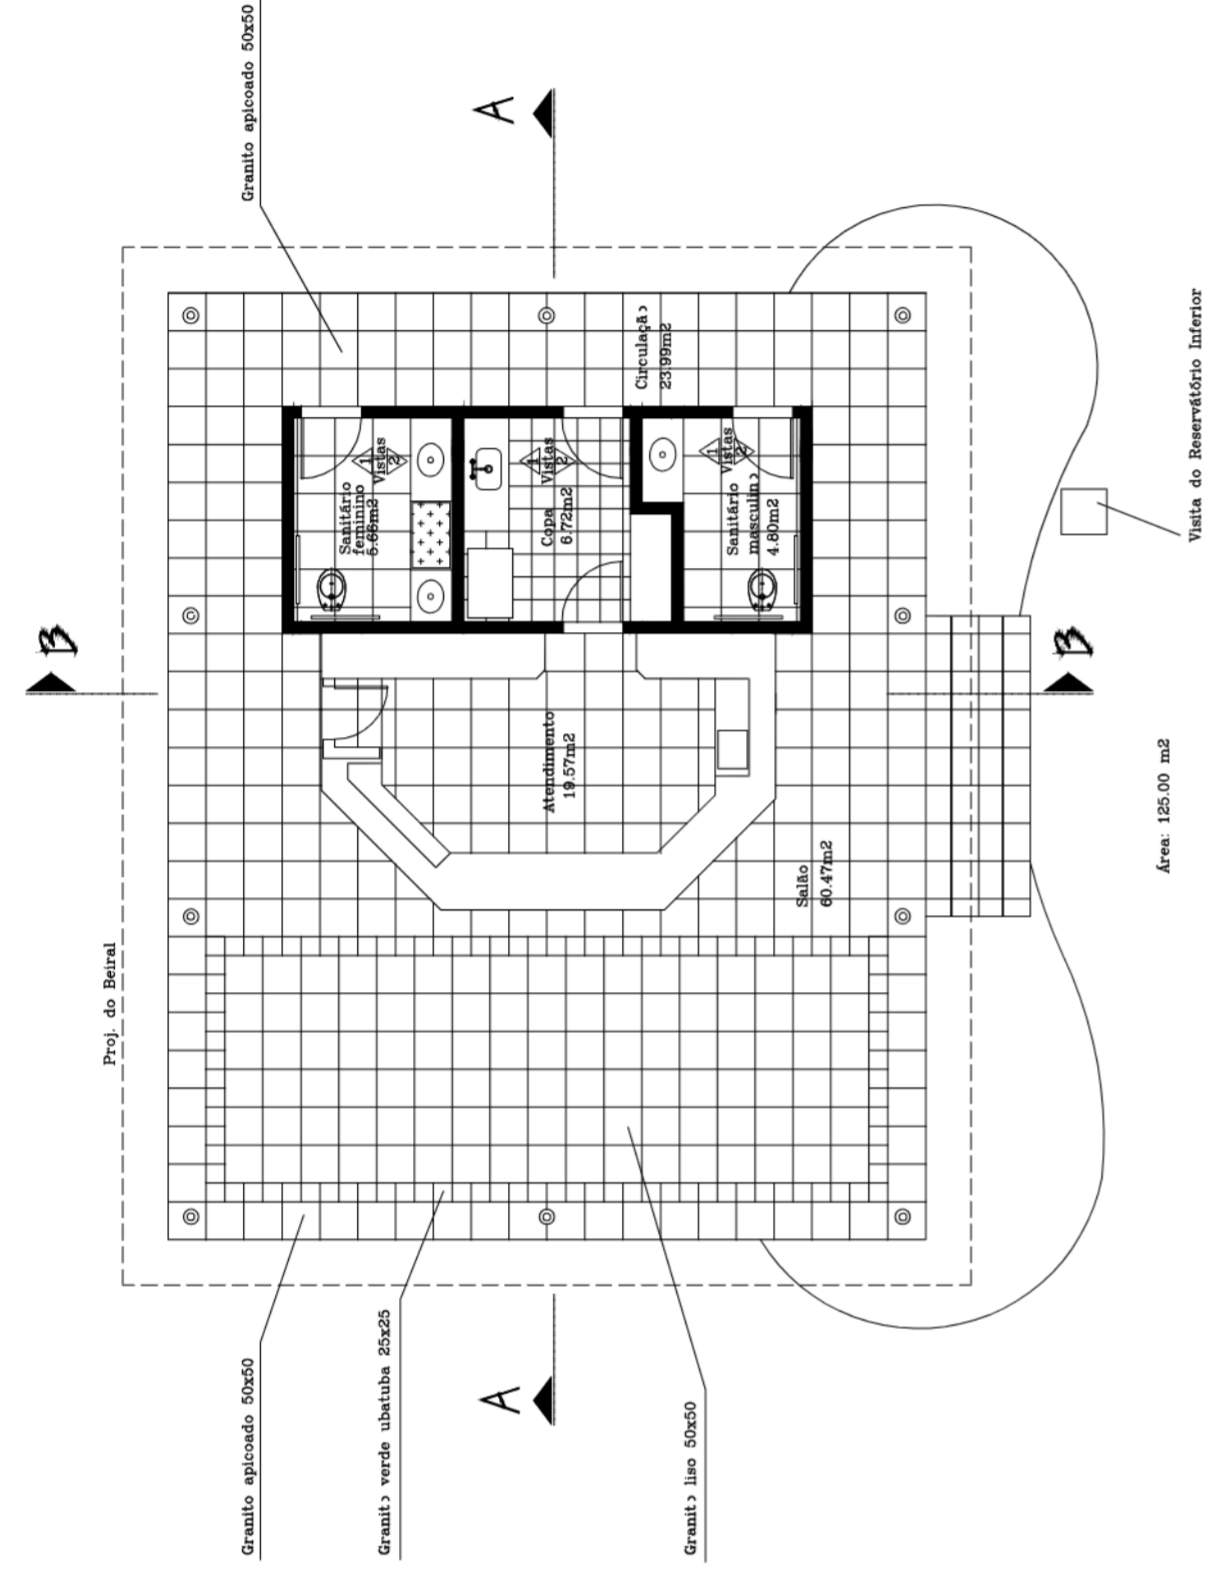


02 PLANTA BAIXA - PAG. DE PISO  
ESCALA 1:100

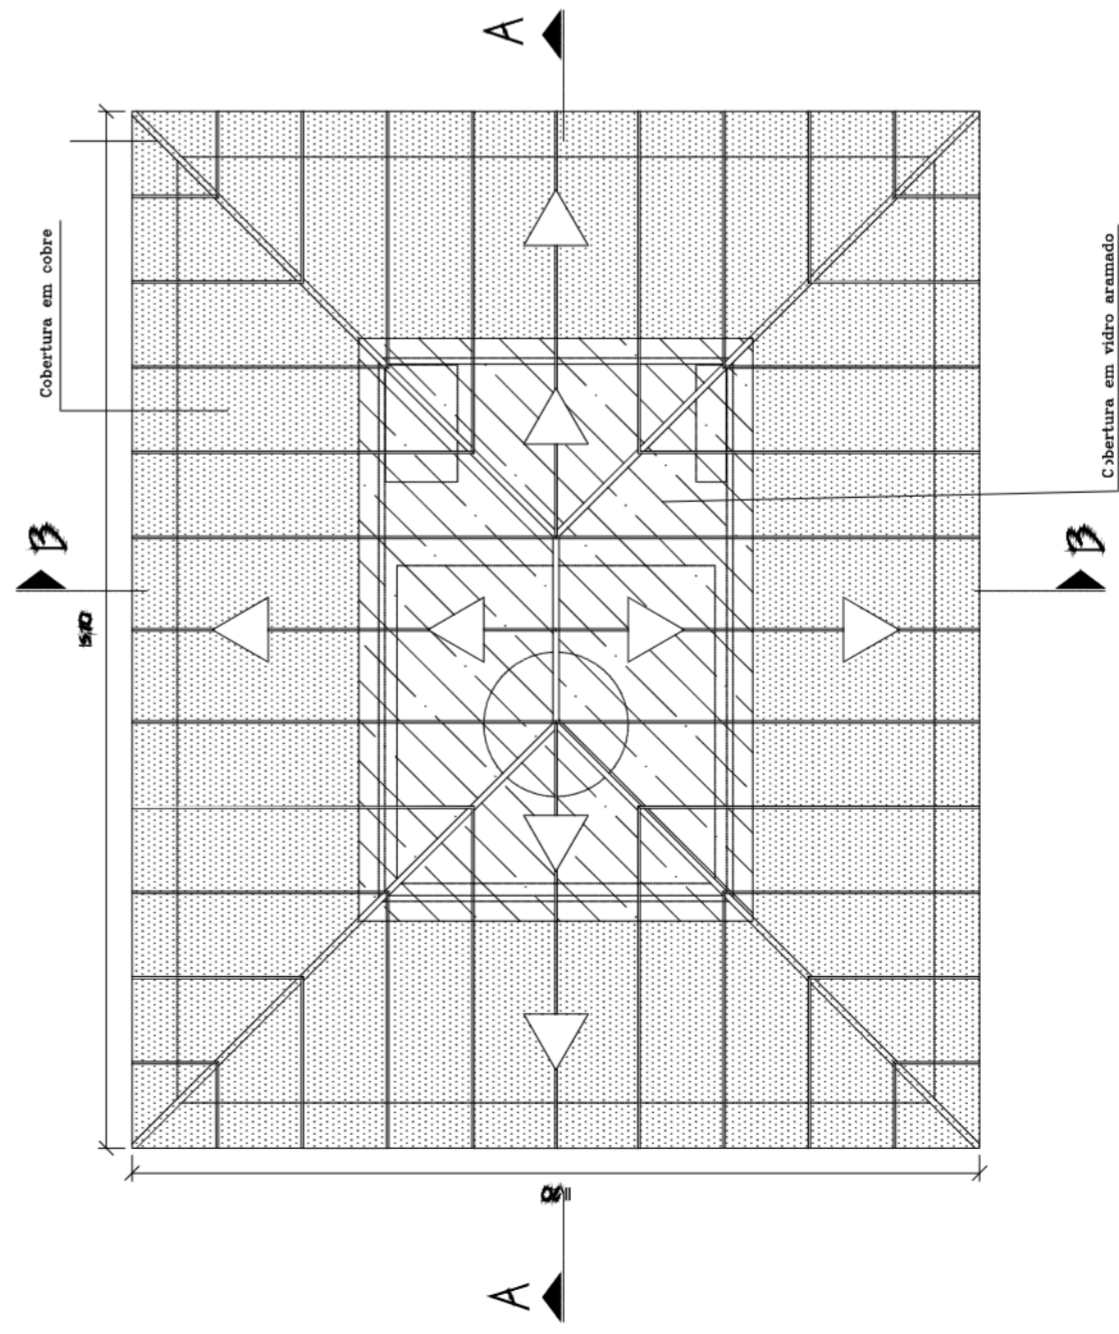


03 PLANTA DE COBERTURA  
ESCALA 1:100

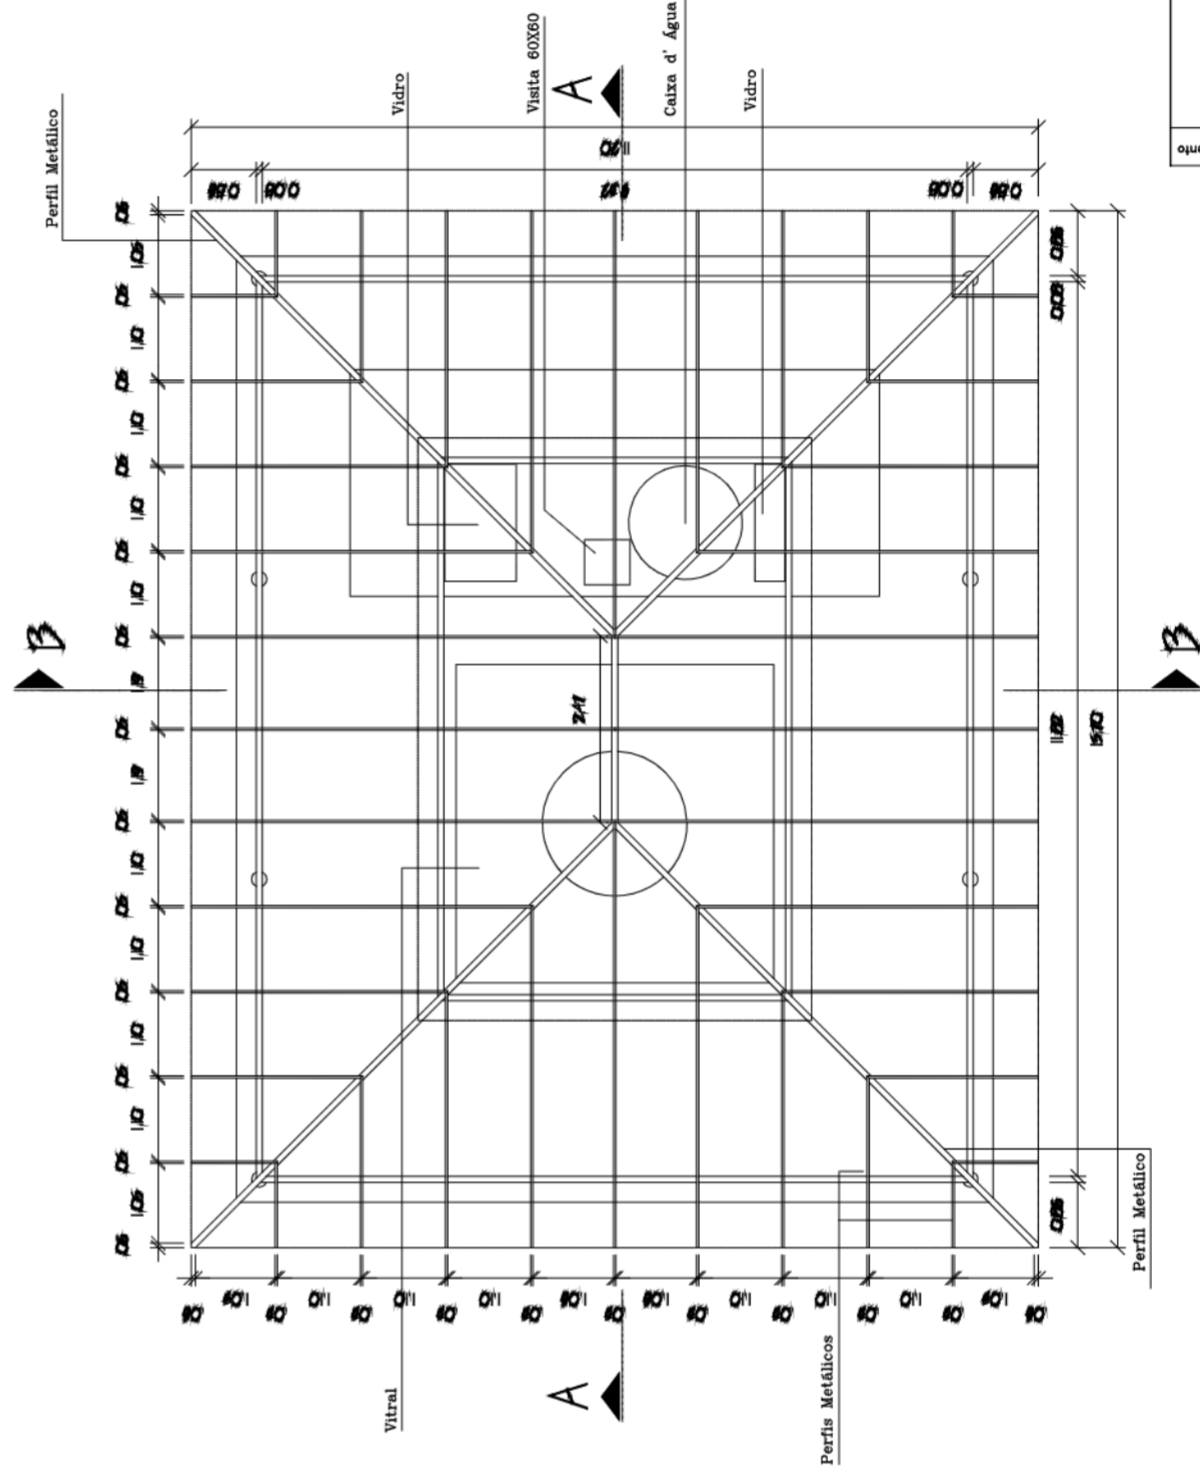


04 PLANTA DE EST. DA COBERTURA  
ESCALA 1:100

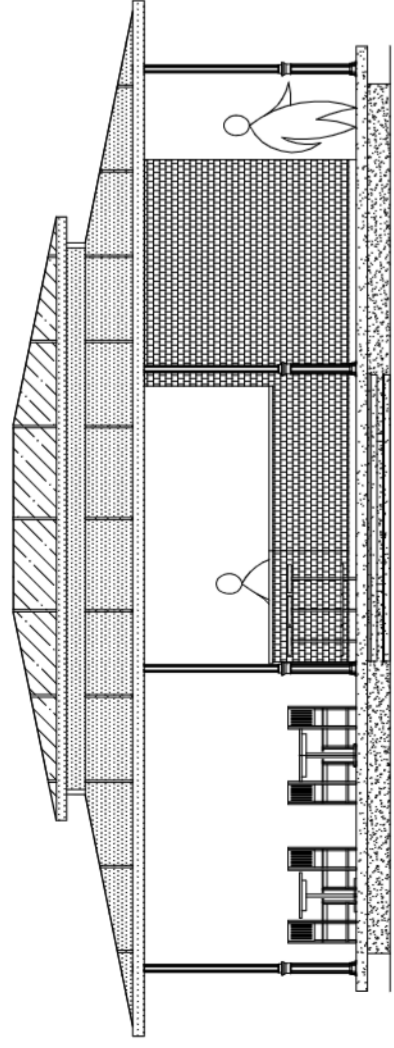


01 FACHADA LESTE  
ESCALA 1:100

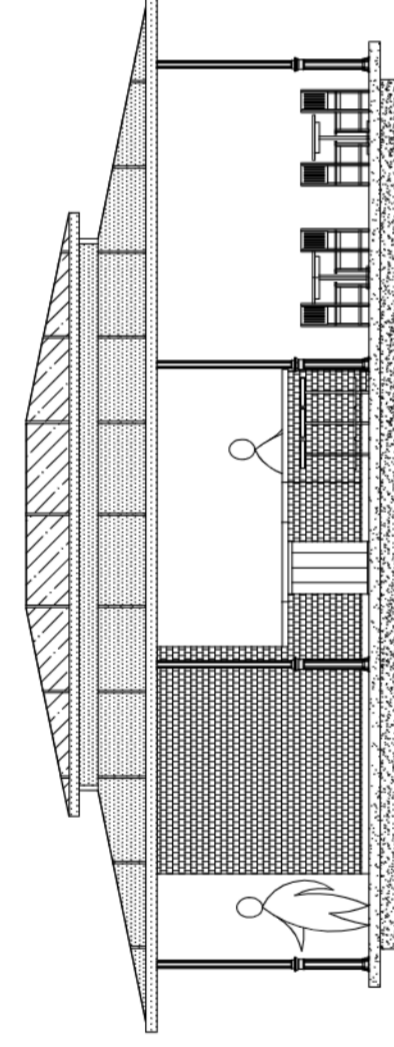


03 FACHADA OESTE  
ESCALA 1:100

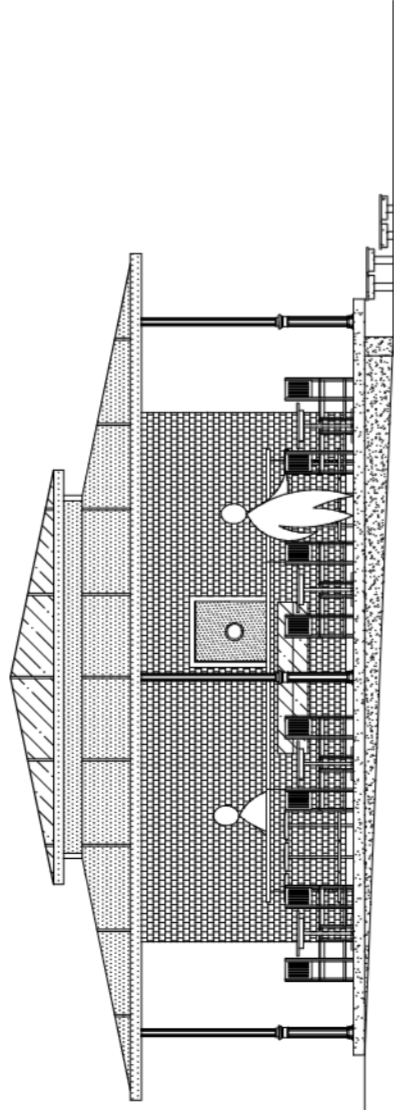


02 FACHADA SUL  
ESCALA 1:100

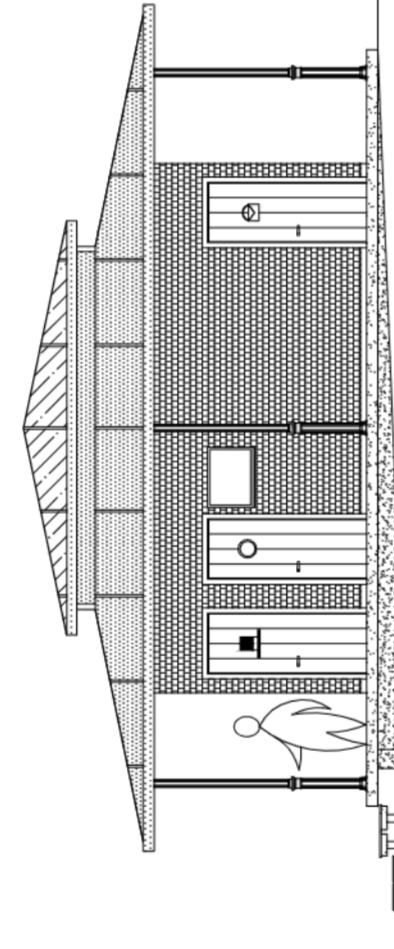


04 FACHADA NORTE  
ESCALA 1:100

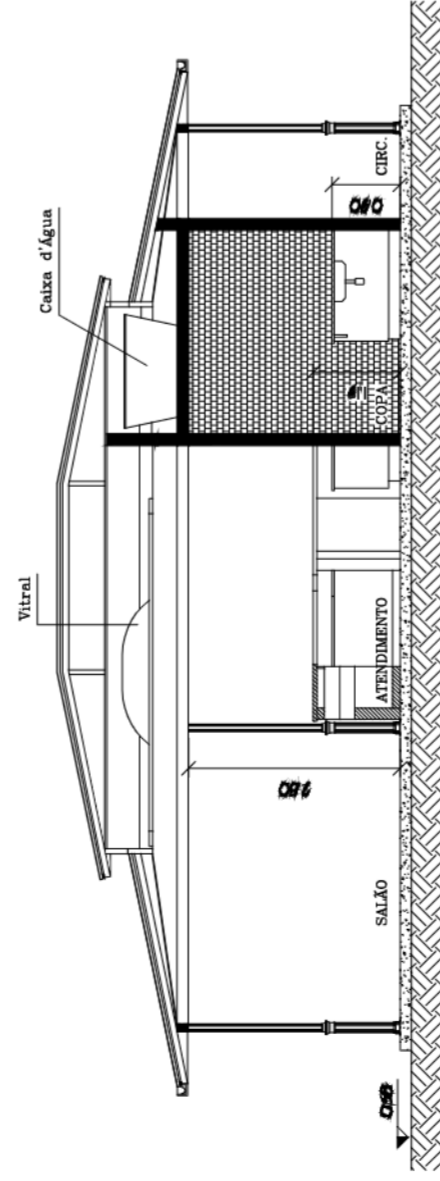


05 CORTE AA  
ESCALA 1:100

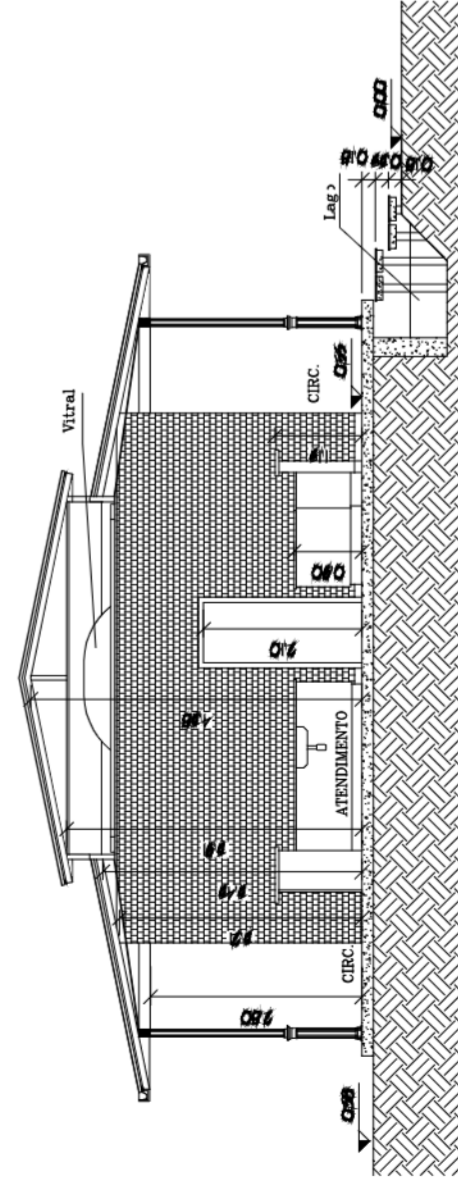


06 CORTE BB'  
ESCALA 1:100

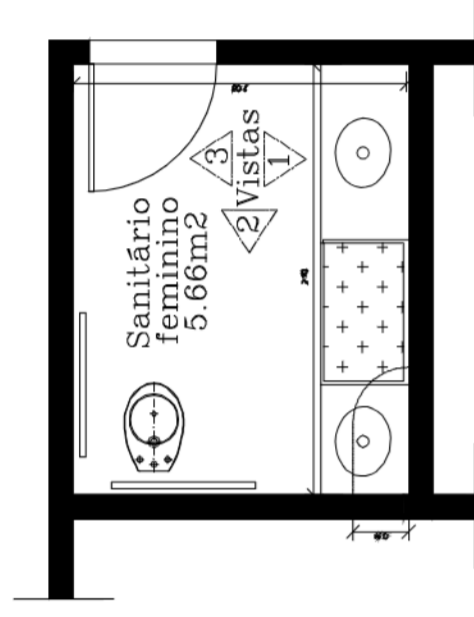


09 DET. BANHEIRO FEMININO  
S/ESCALA

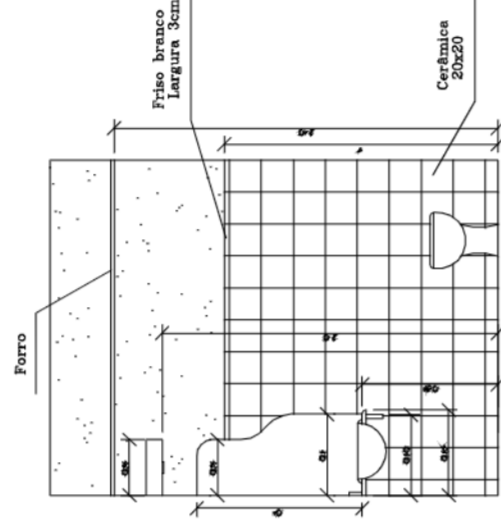


Vista 2

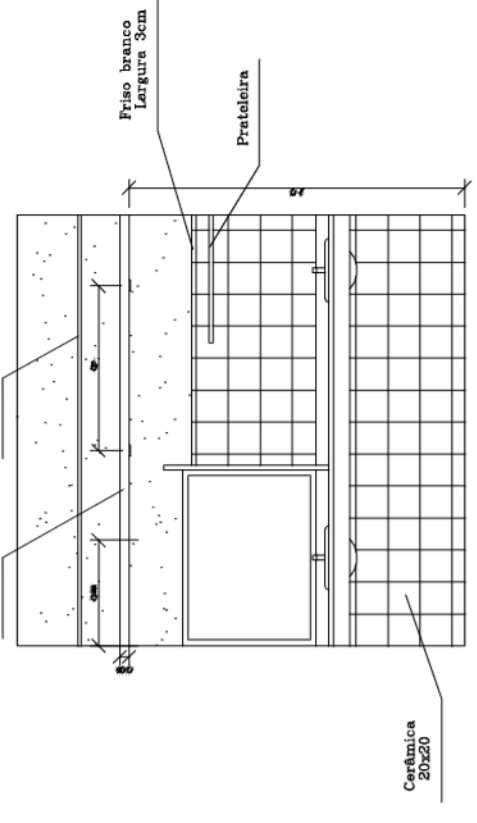


Vista 1

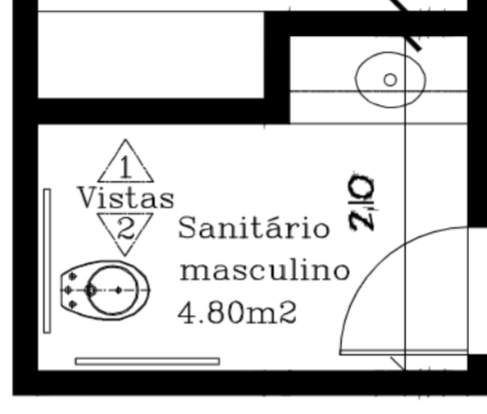


10 DET. BANHEIRO MASCULINO  
S/ESCALA

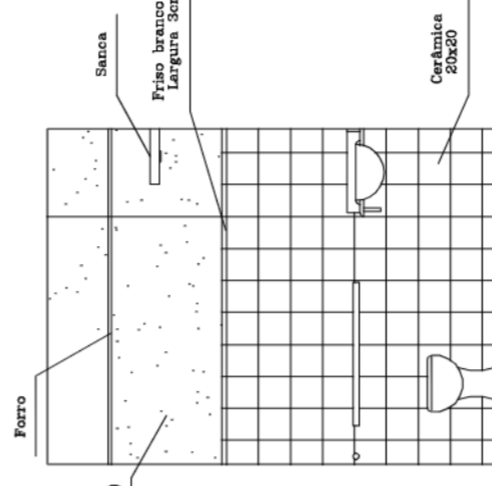


Vista 3

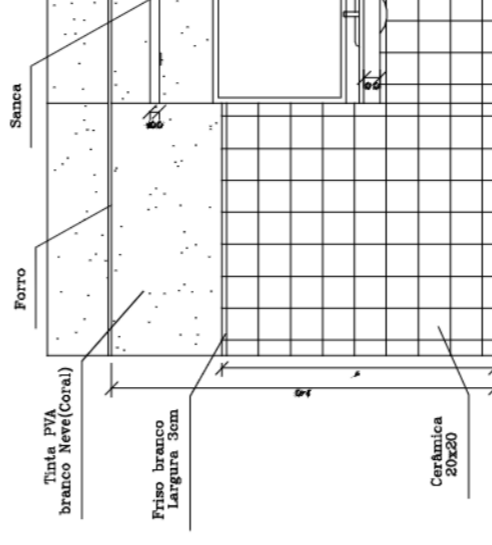

Vista 1

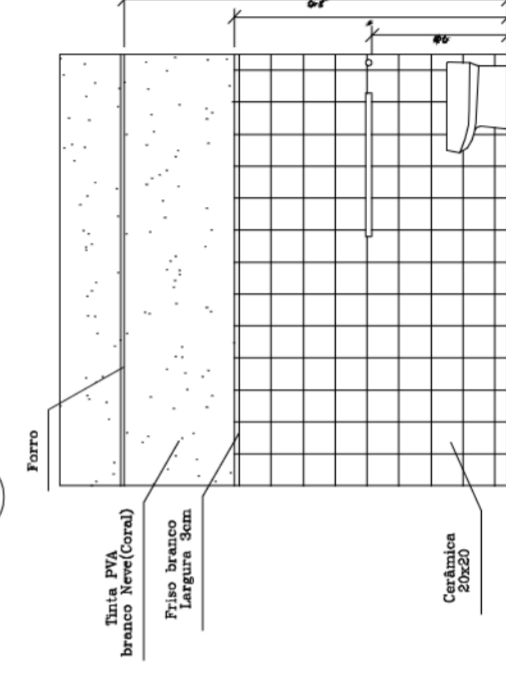

Vista 2

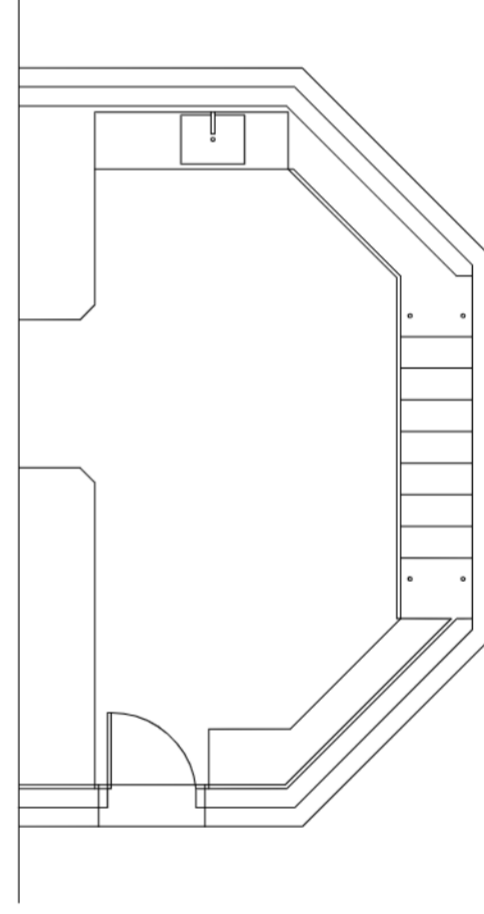

07 VISTA FRONTAL - BANCADA  
S/ESCALA

08 PLANTA BAIXA- BANCADA  
S/ESCALA