



1 CORTE 1
ESC: 1/50

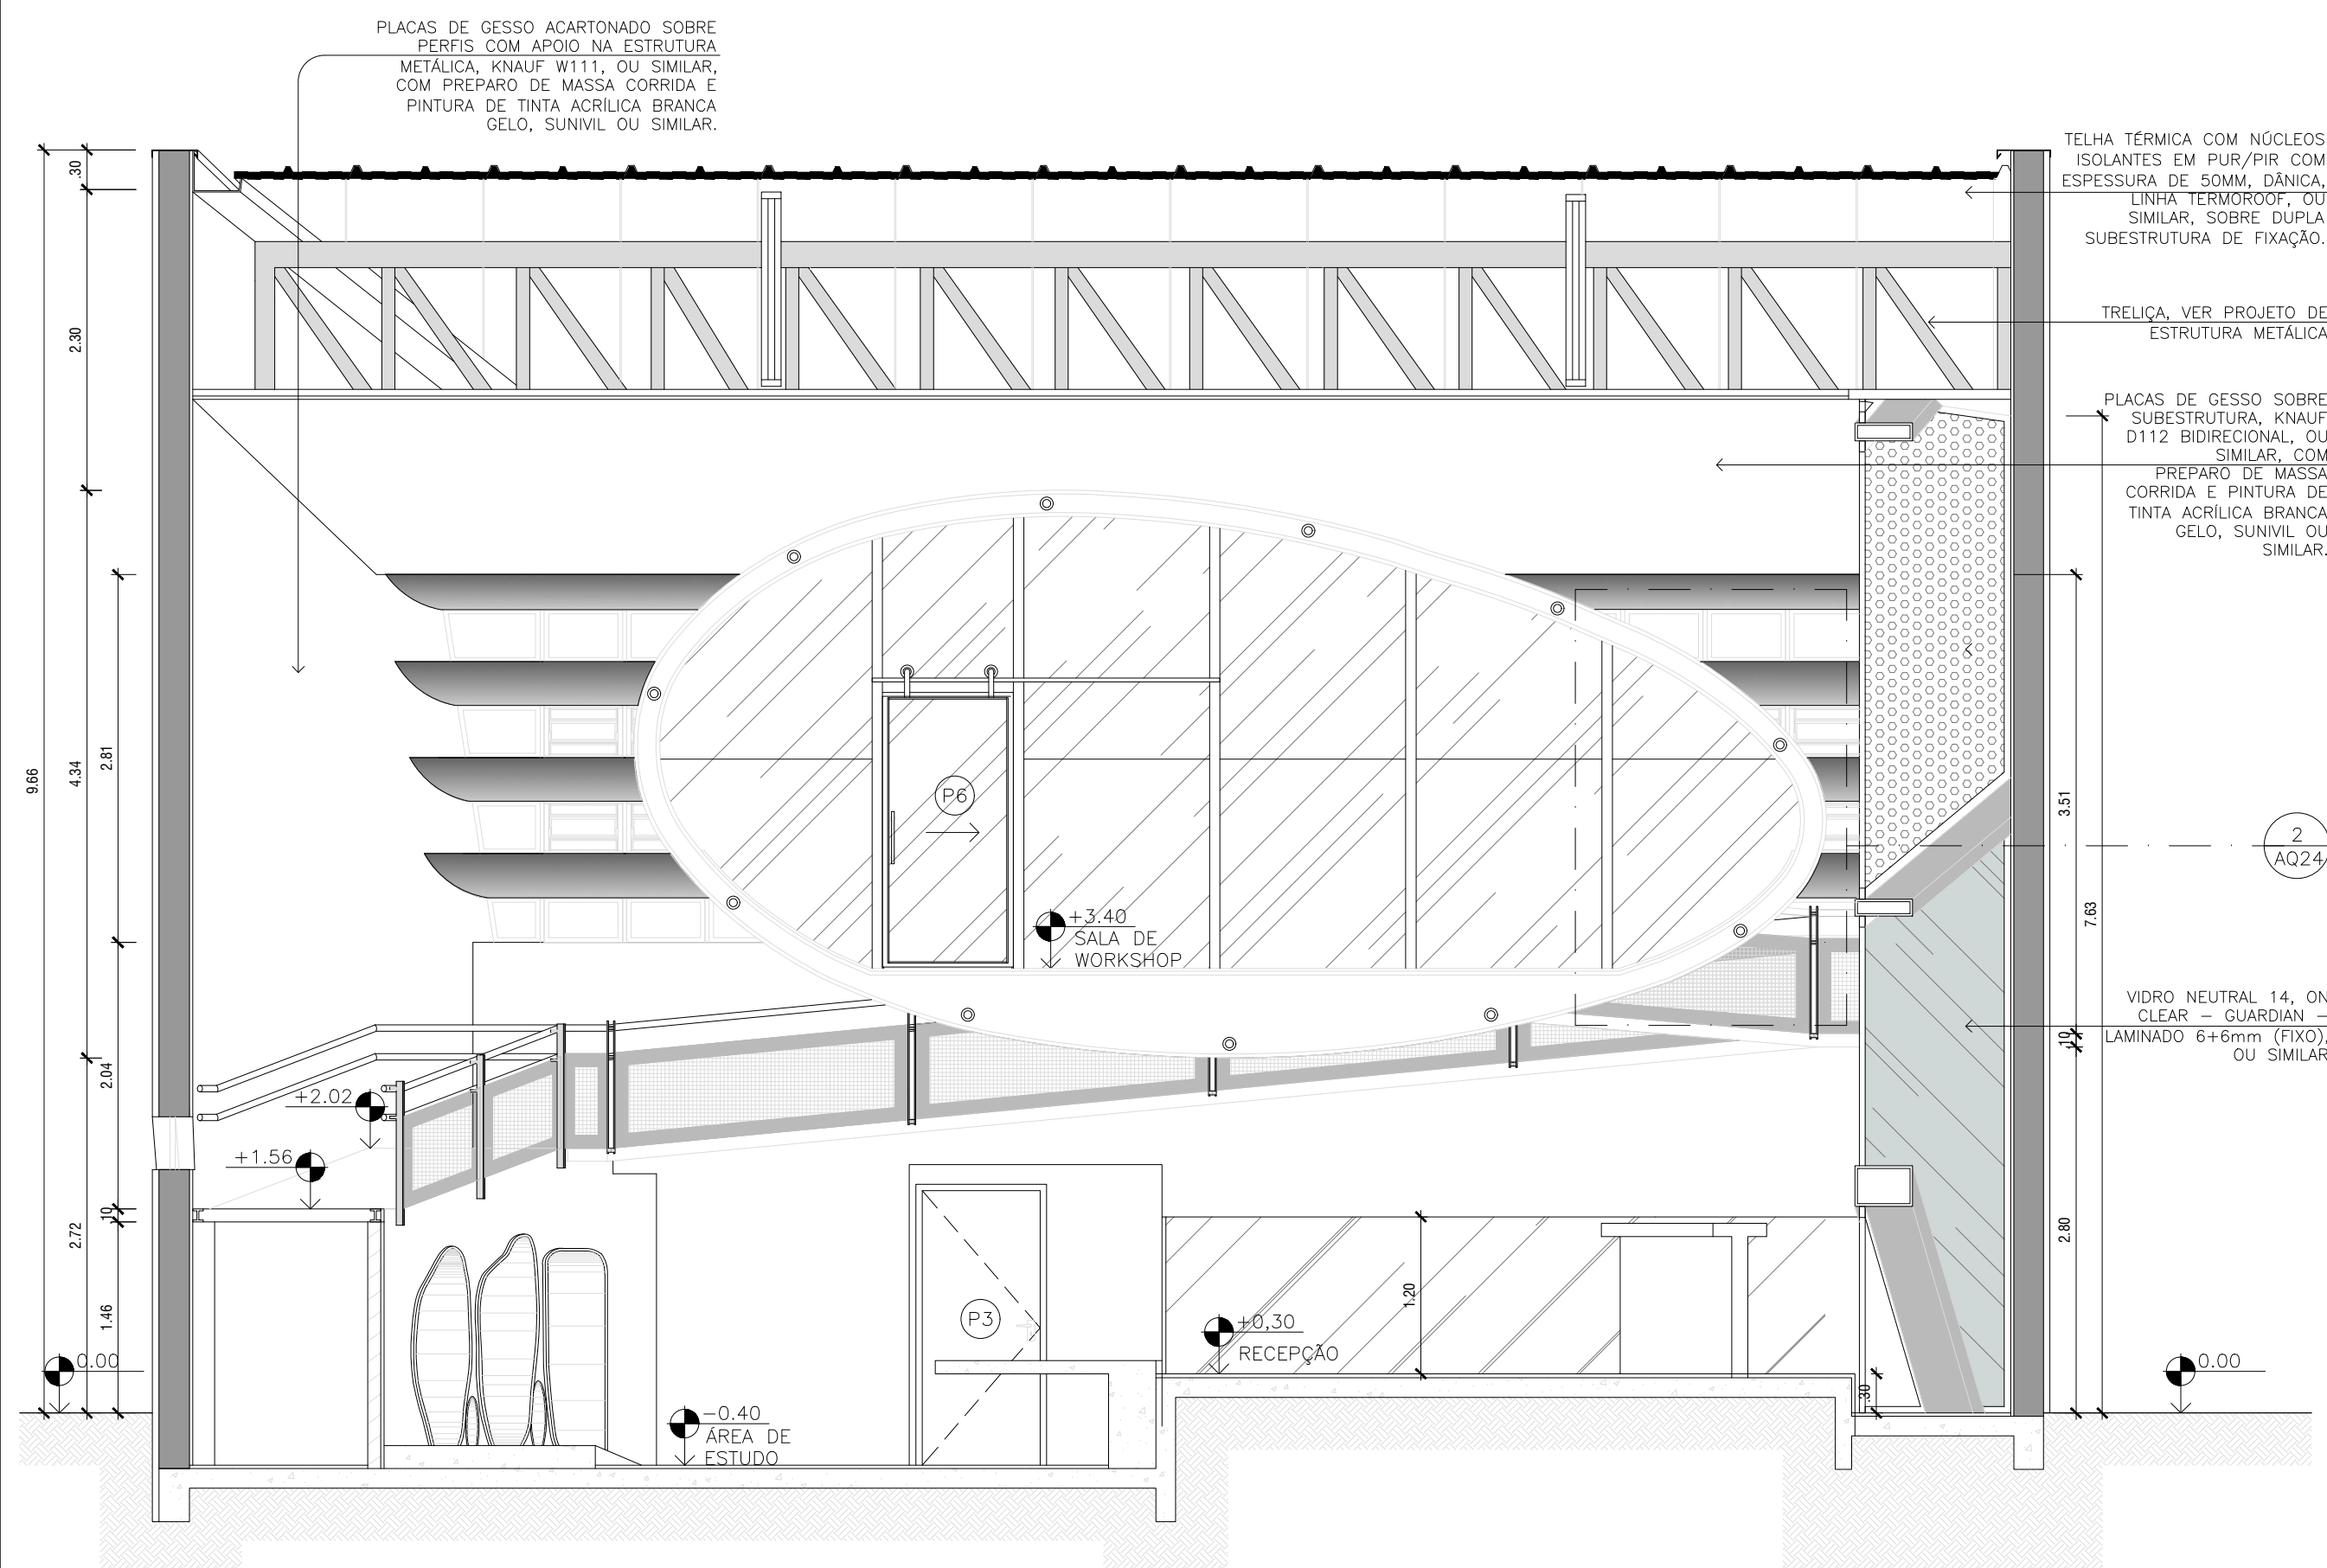

2 CORTE 2
ESC: 1/50

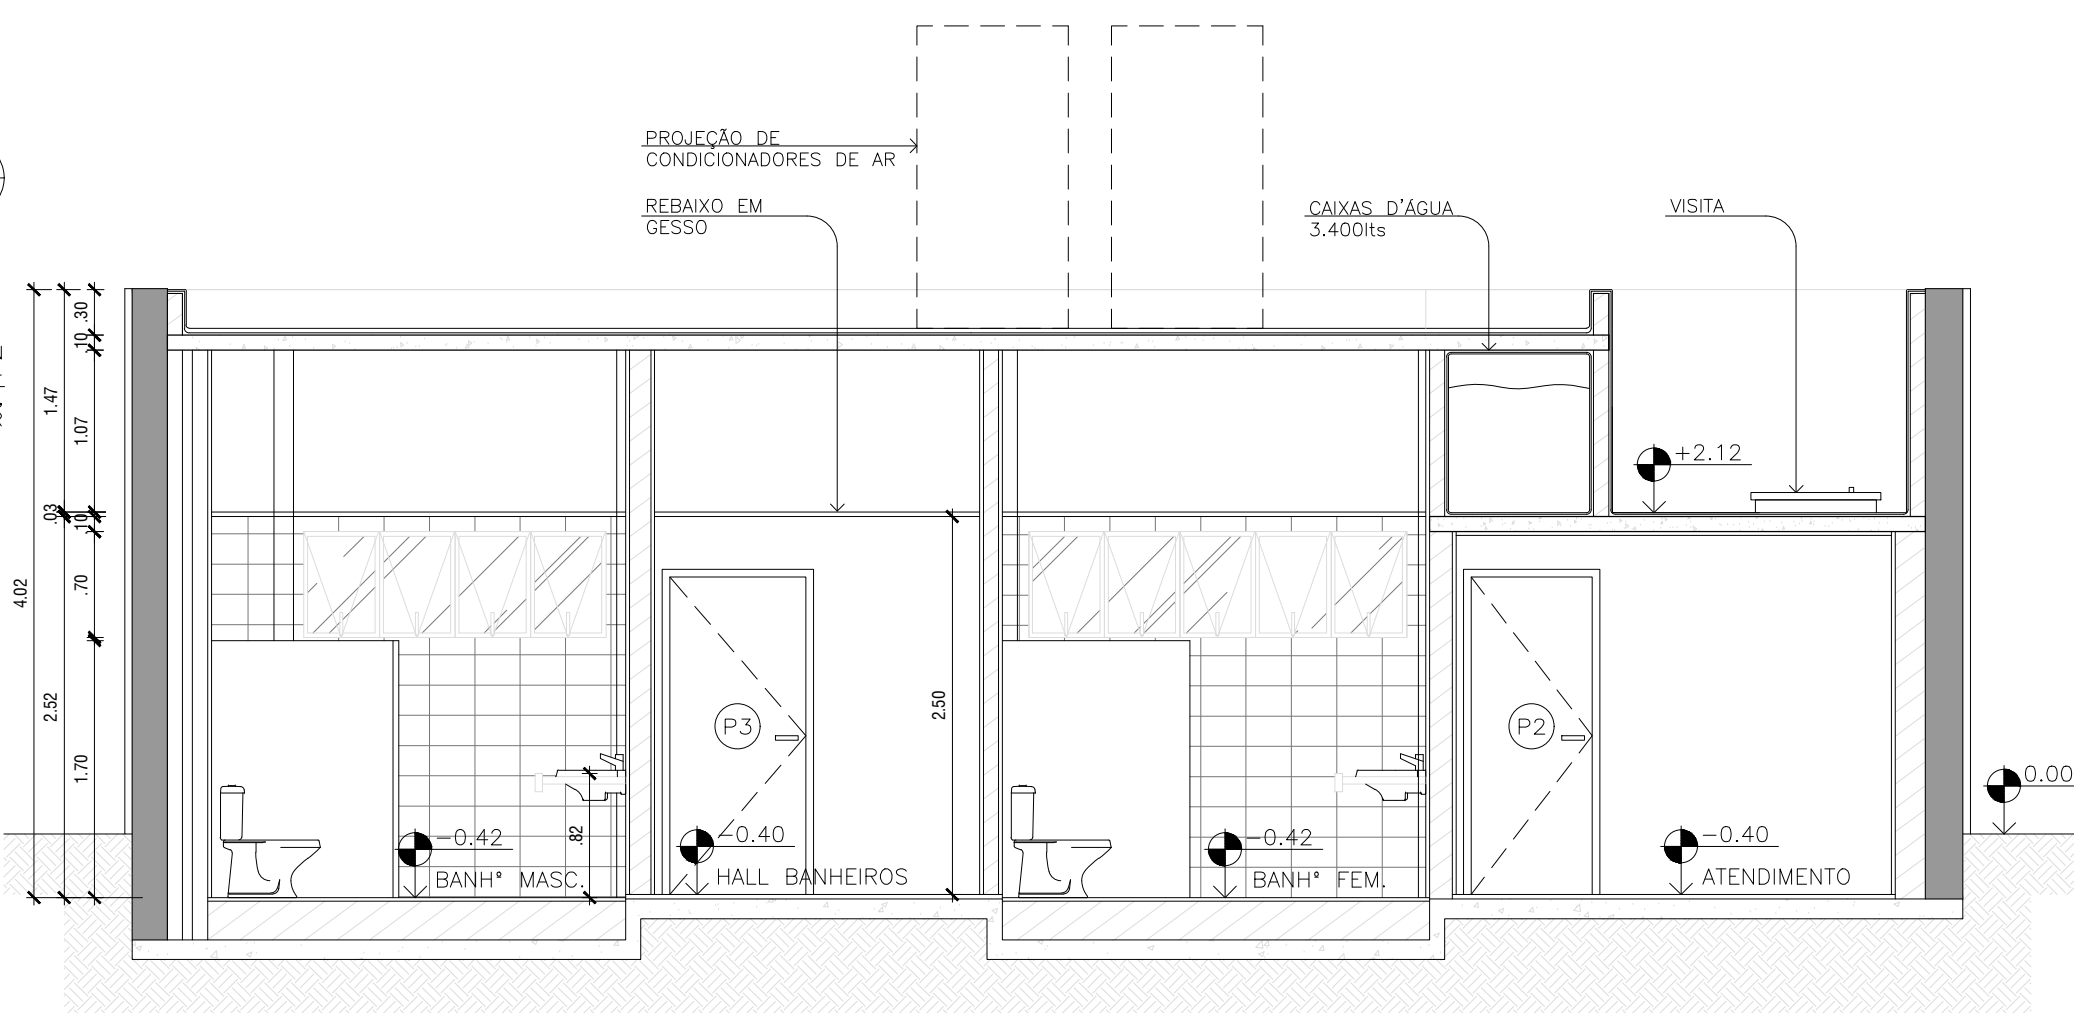

3 CORTE 3
ESC: 1/50