


1 FACHADA 5
ESC: 1/50

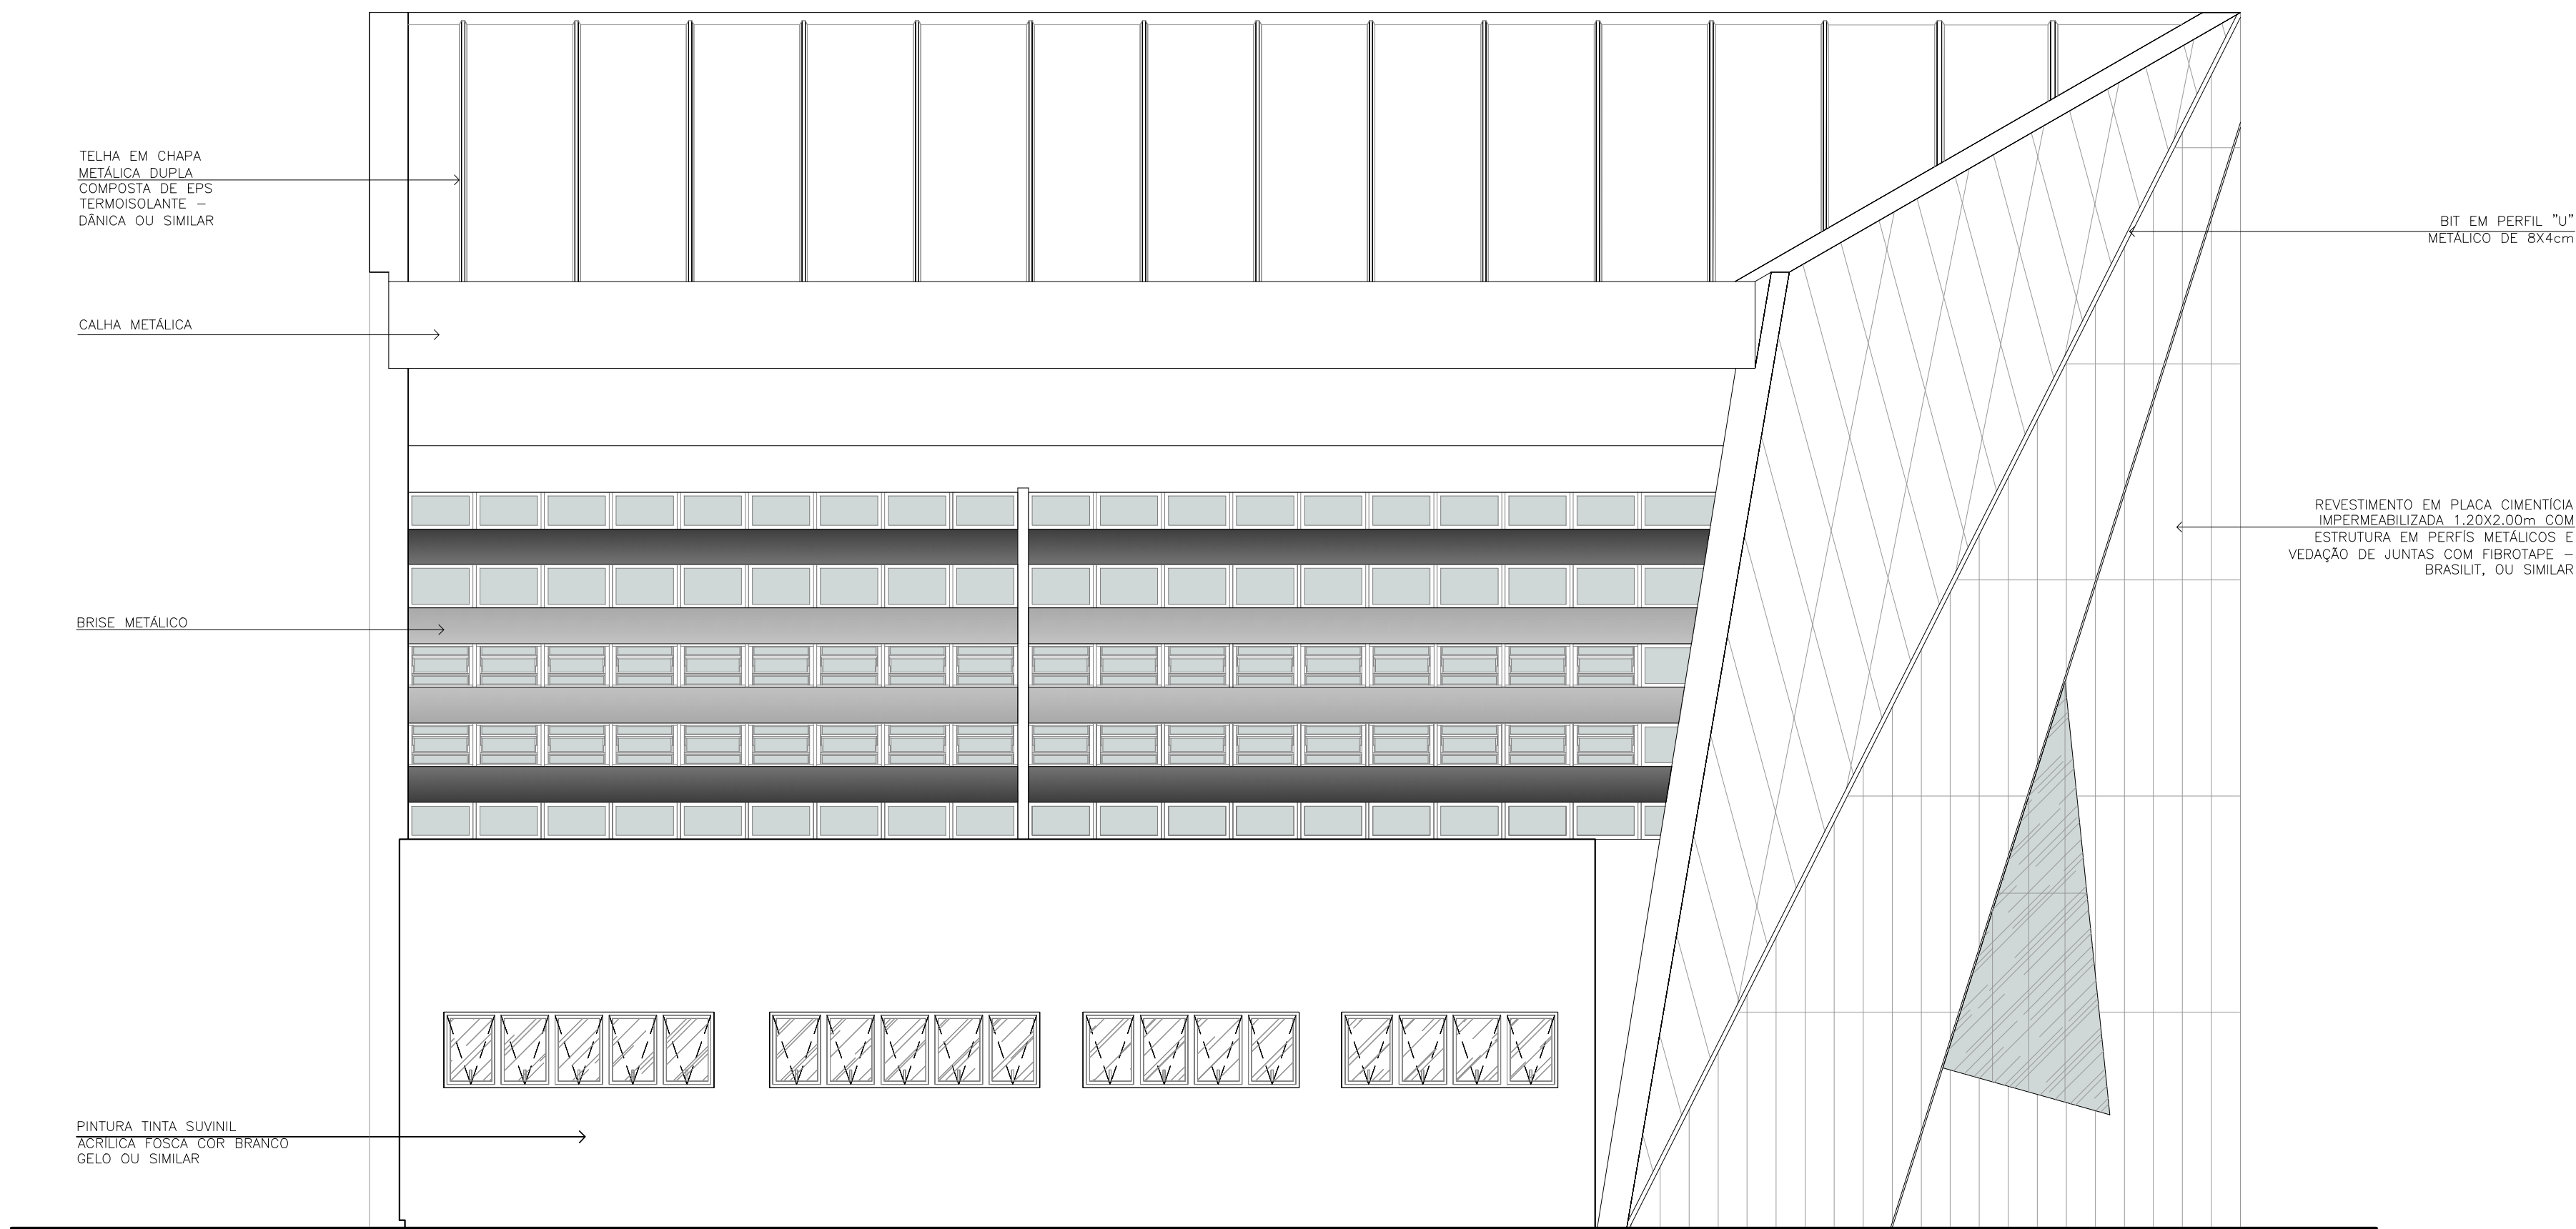

2 FACHADA 6
ESC: 1/50